



Stantec Architecture Ltd.  
301, 1919 Rose Street  
Regina SK Canada  
S4P 3P1  
Tel. 306.781.6400  
Fax. 306.781.6500  
www.stantec.com

Stantec

Copyright Reserved

The Contractor shall verify and be responsible for all dimensions, DO NOT scale the drawing - any errors or omissions shall be reported to Stantec without delay.  
The Copyrights to all designs and drawings are the property of Stantec. Reproduction or use for any purpose other than that authorized by Stantec is forbidden.

Consultants

Legend

Notes

Revision

Issued

File Name:

Permit-Seal

Client/Project

LUTHER COLLEGE  
MASTER PLANNING

Regina SK Canada

Title

GROUND FLOOR PLAN

Project No.

144401069

Drawing No.

A1


Scale

Sheet

of

Revision

0

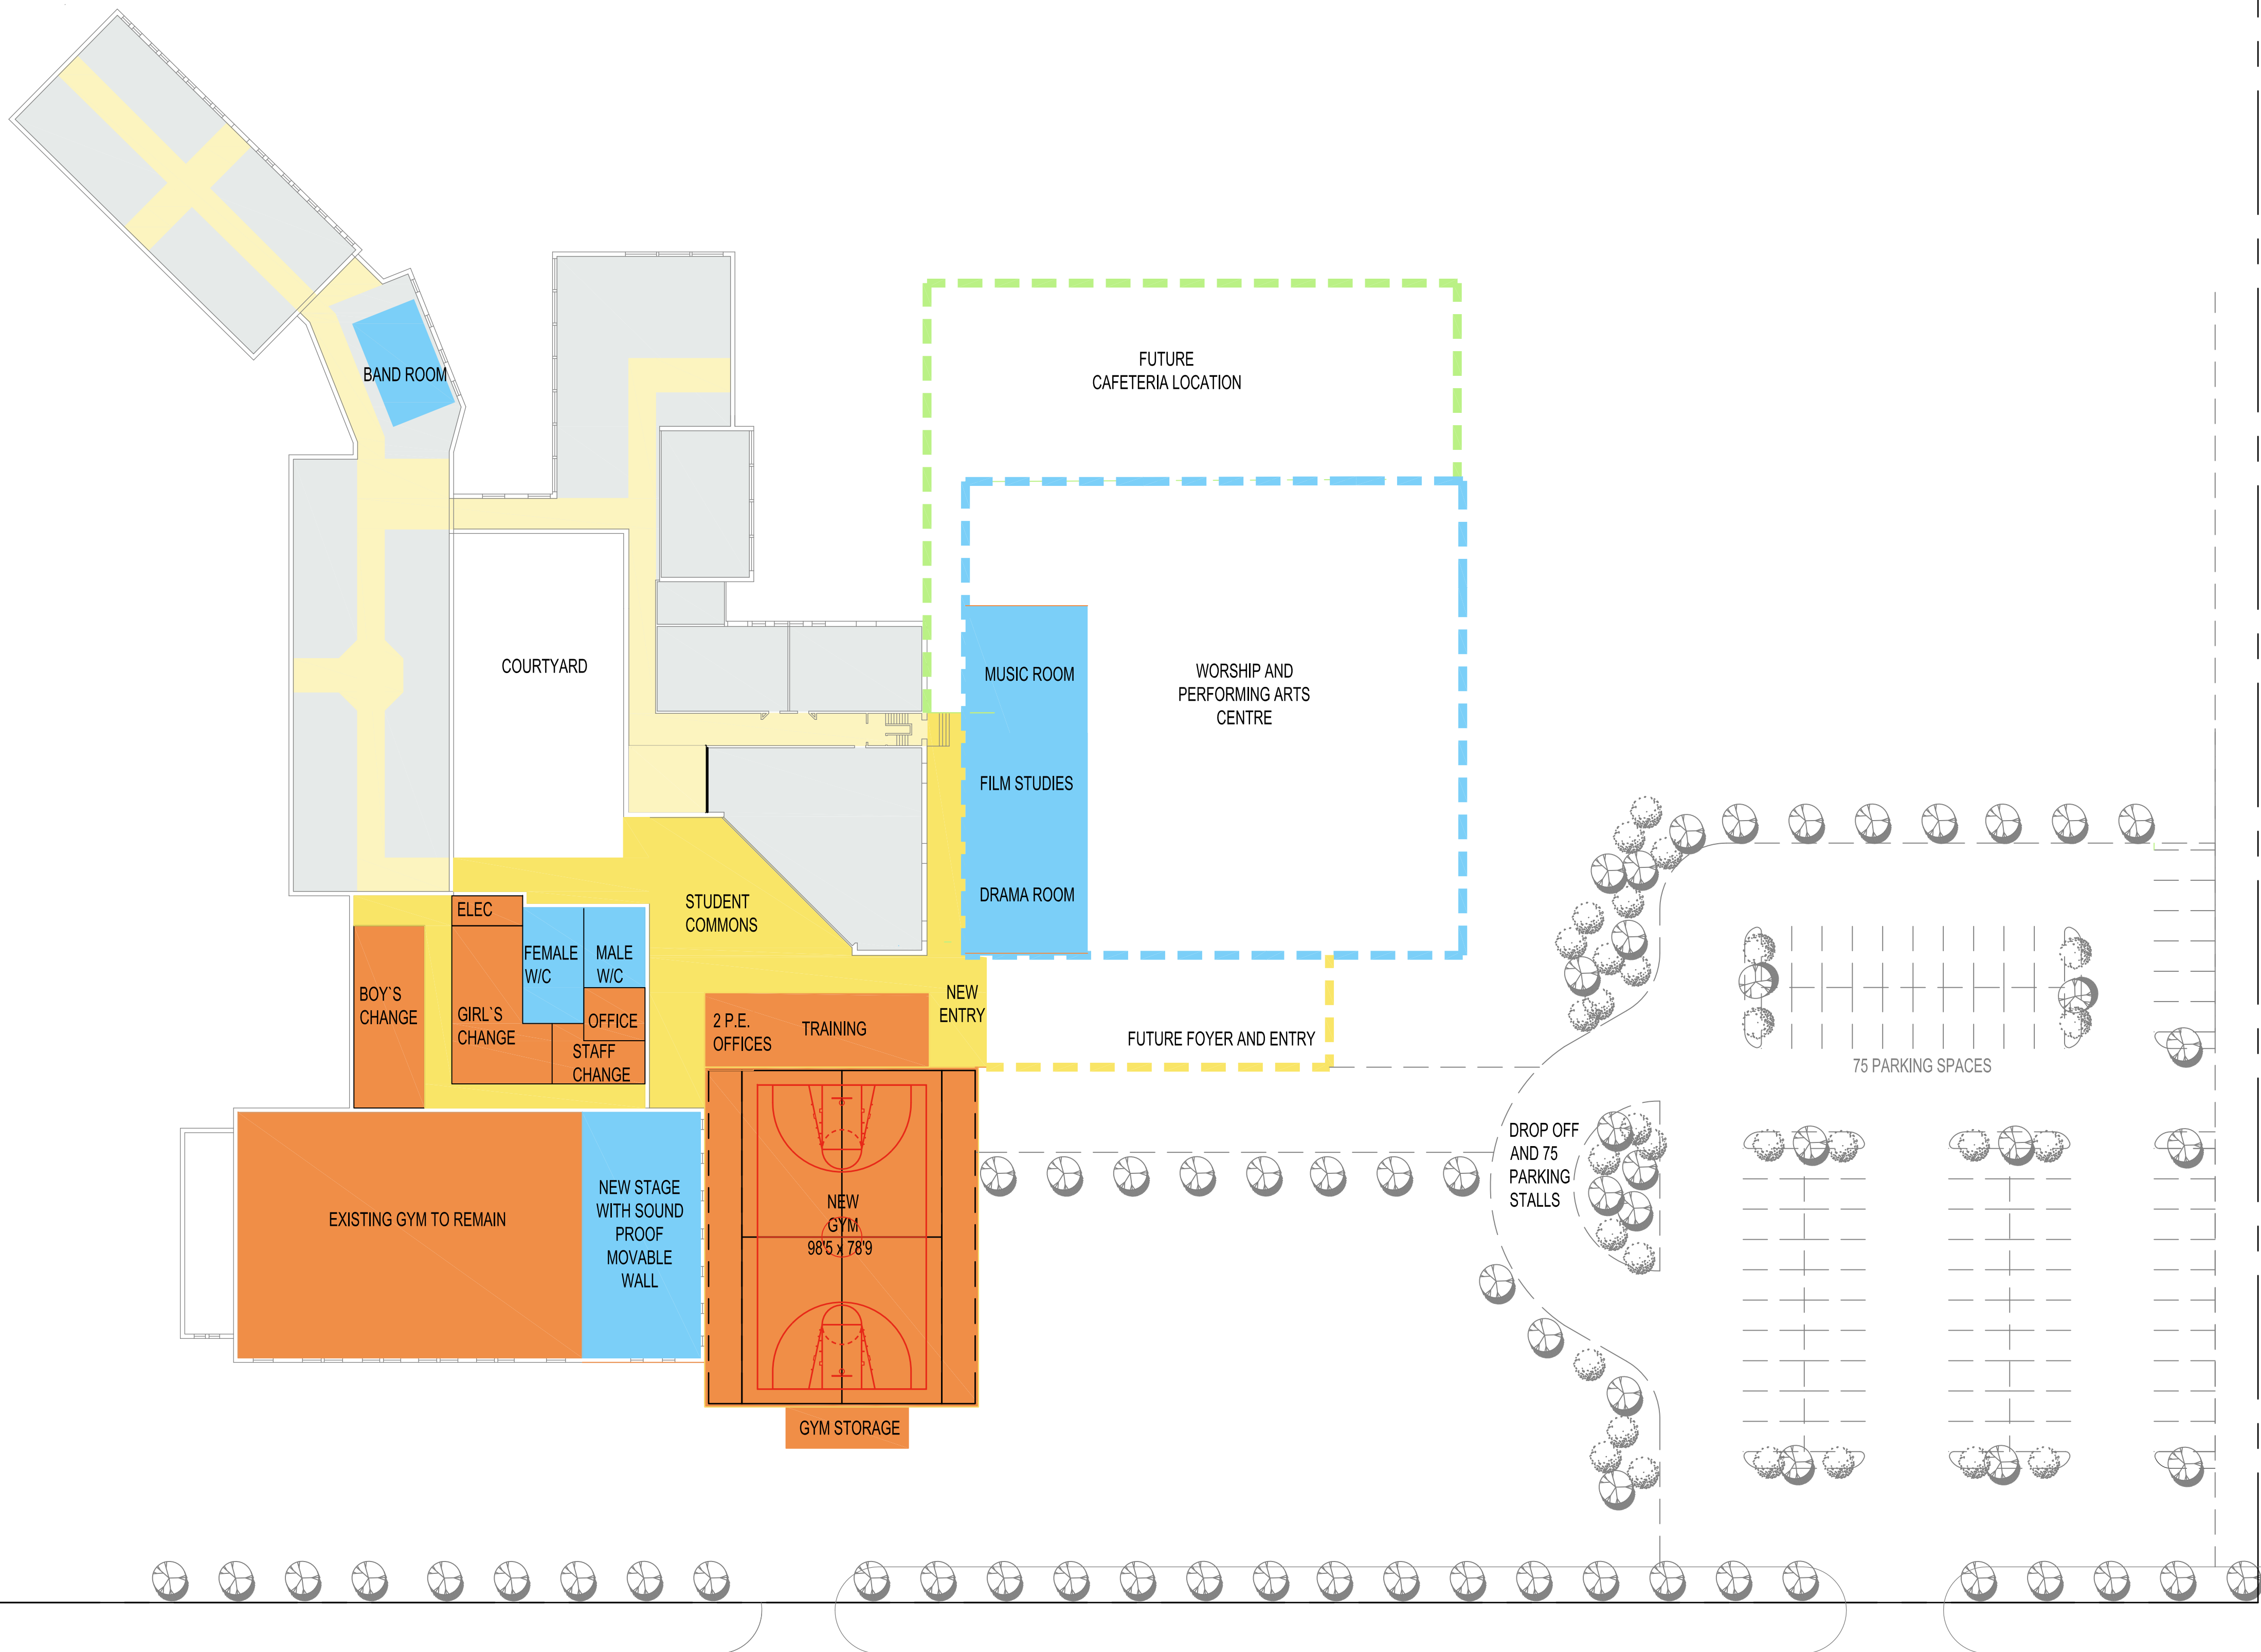

A TIME TO BUILD GRAND VISION 2012-2014